


Woods Hole Oceanographic Institution


Laboratory of Ocean Sensors and Observing Systems (LOSOS)

Quissett Campus - Woods Hole, MA 02543

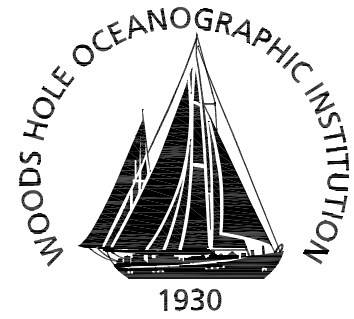

Ellenzweig	1280 Massachusetts Avenue Cambridge, MA 02138 (617) 491-5575
Stephen Stimson Associates Landscape Architect	15 Depot Avenue Falmouth, MA 02540 (508) 548-8119
Holmes and McGrath, Inc. Civil Engineer	362 Gifford Street Falmouth, MA 02540 (508) 548-3564
LeMessurier Consultants Structural Engineer	675 Massachusetts Avenue Cambridge, MA 02139 (617) 868-1200
BR+A Consulting Engineers Mechanical/Electrical/ Plumbing Engineer	The Arsenal on the Charles 311 Arsenal Street Watertown, MA 02472 (617) 254-0016
Columbia Construction Co. Construction Manager	100 Riverpark Drive P.O. Box 220 North Reading, MA 01864 (978) 664-9500

Notes:

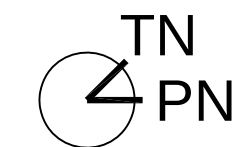

Keyplan

Job Number	31003
Drawing By	-
Checked By	-
Filename	31003-T0.4
Date	15 APRIL 2011

Revisions


LIFE SAFETY DIAGRAMS

CONSTRUCTION DOCUMENTS
Scale: 1/16" = 1'-0"



LEGEND

- 1 hr UL Rated Wall
- Maximum Travel Distance
- Egress Door
- Non-Egress Door
- Wall Mounted Fire Extinguisher Locations
- EMERGENCY EYEWASH AND/OR SHOWER-EYEWASH COMBO STATIONS

2 SECOND FLOOR EGRESS TRAVEL PATH/ EXITS
1/16" = 1'-0"

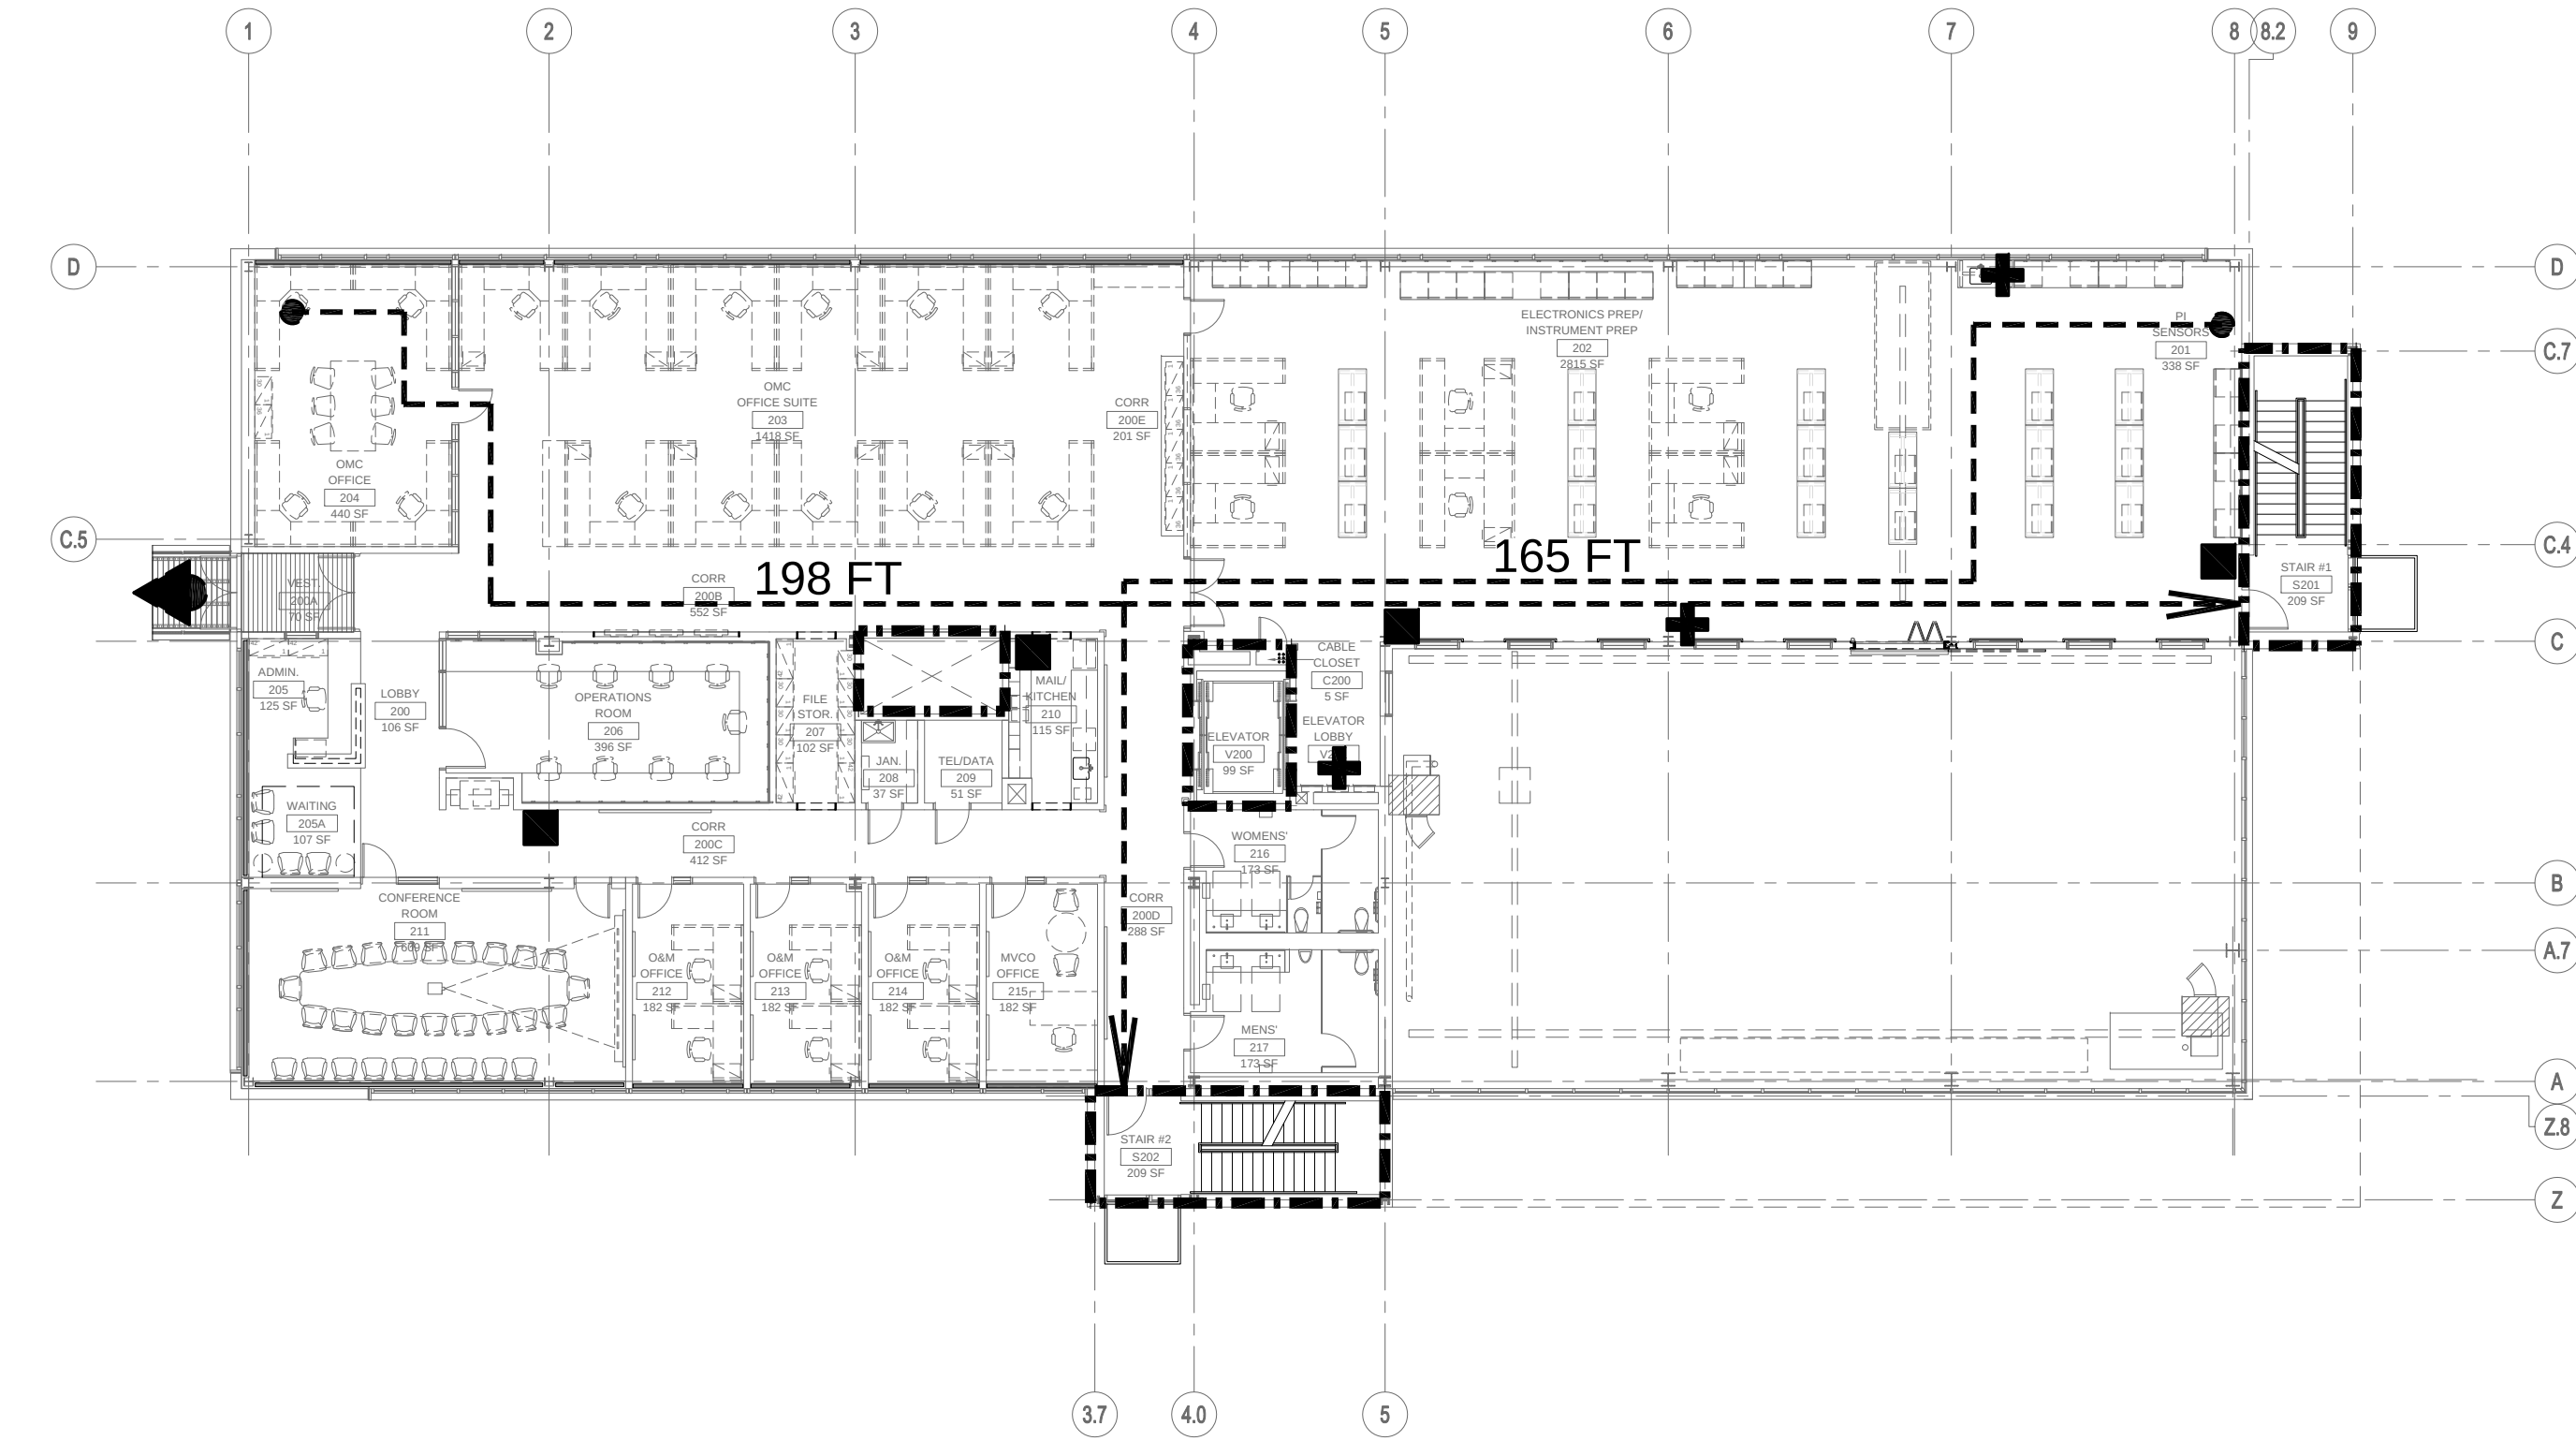

1 FIRST FLOOR EGRESS TRAVEL PATH/ EXITS
1/16" = 1'-0"

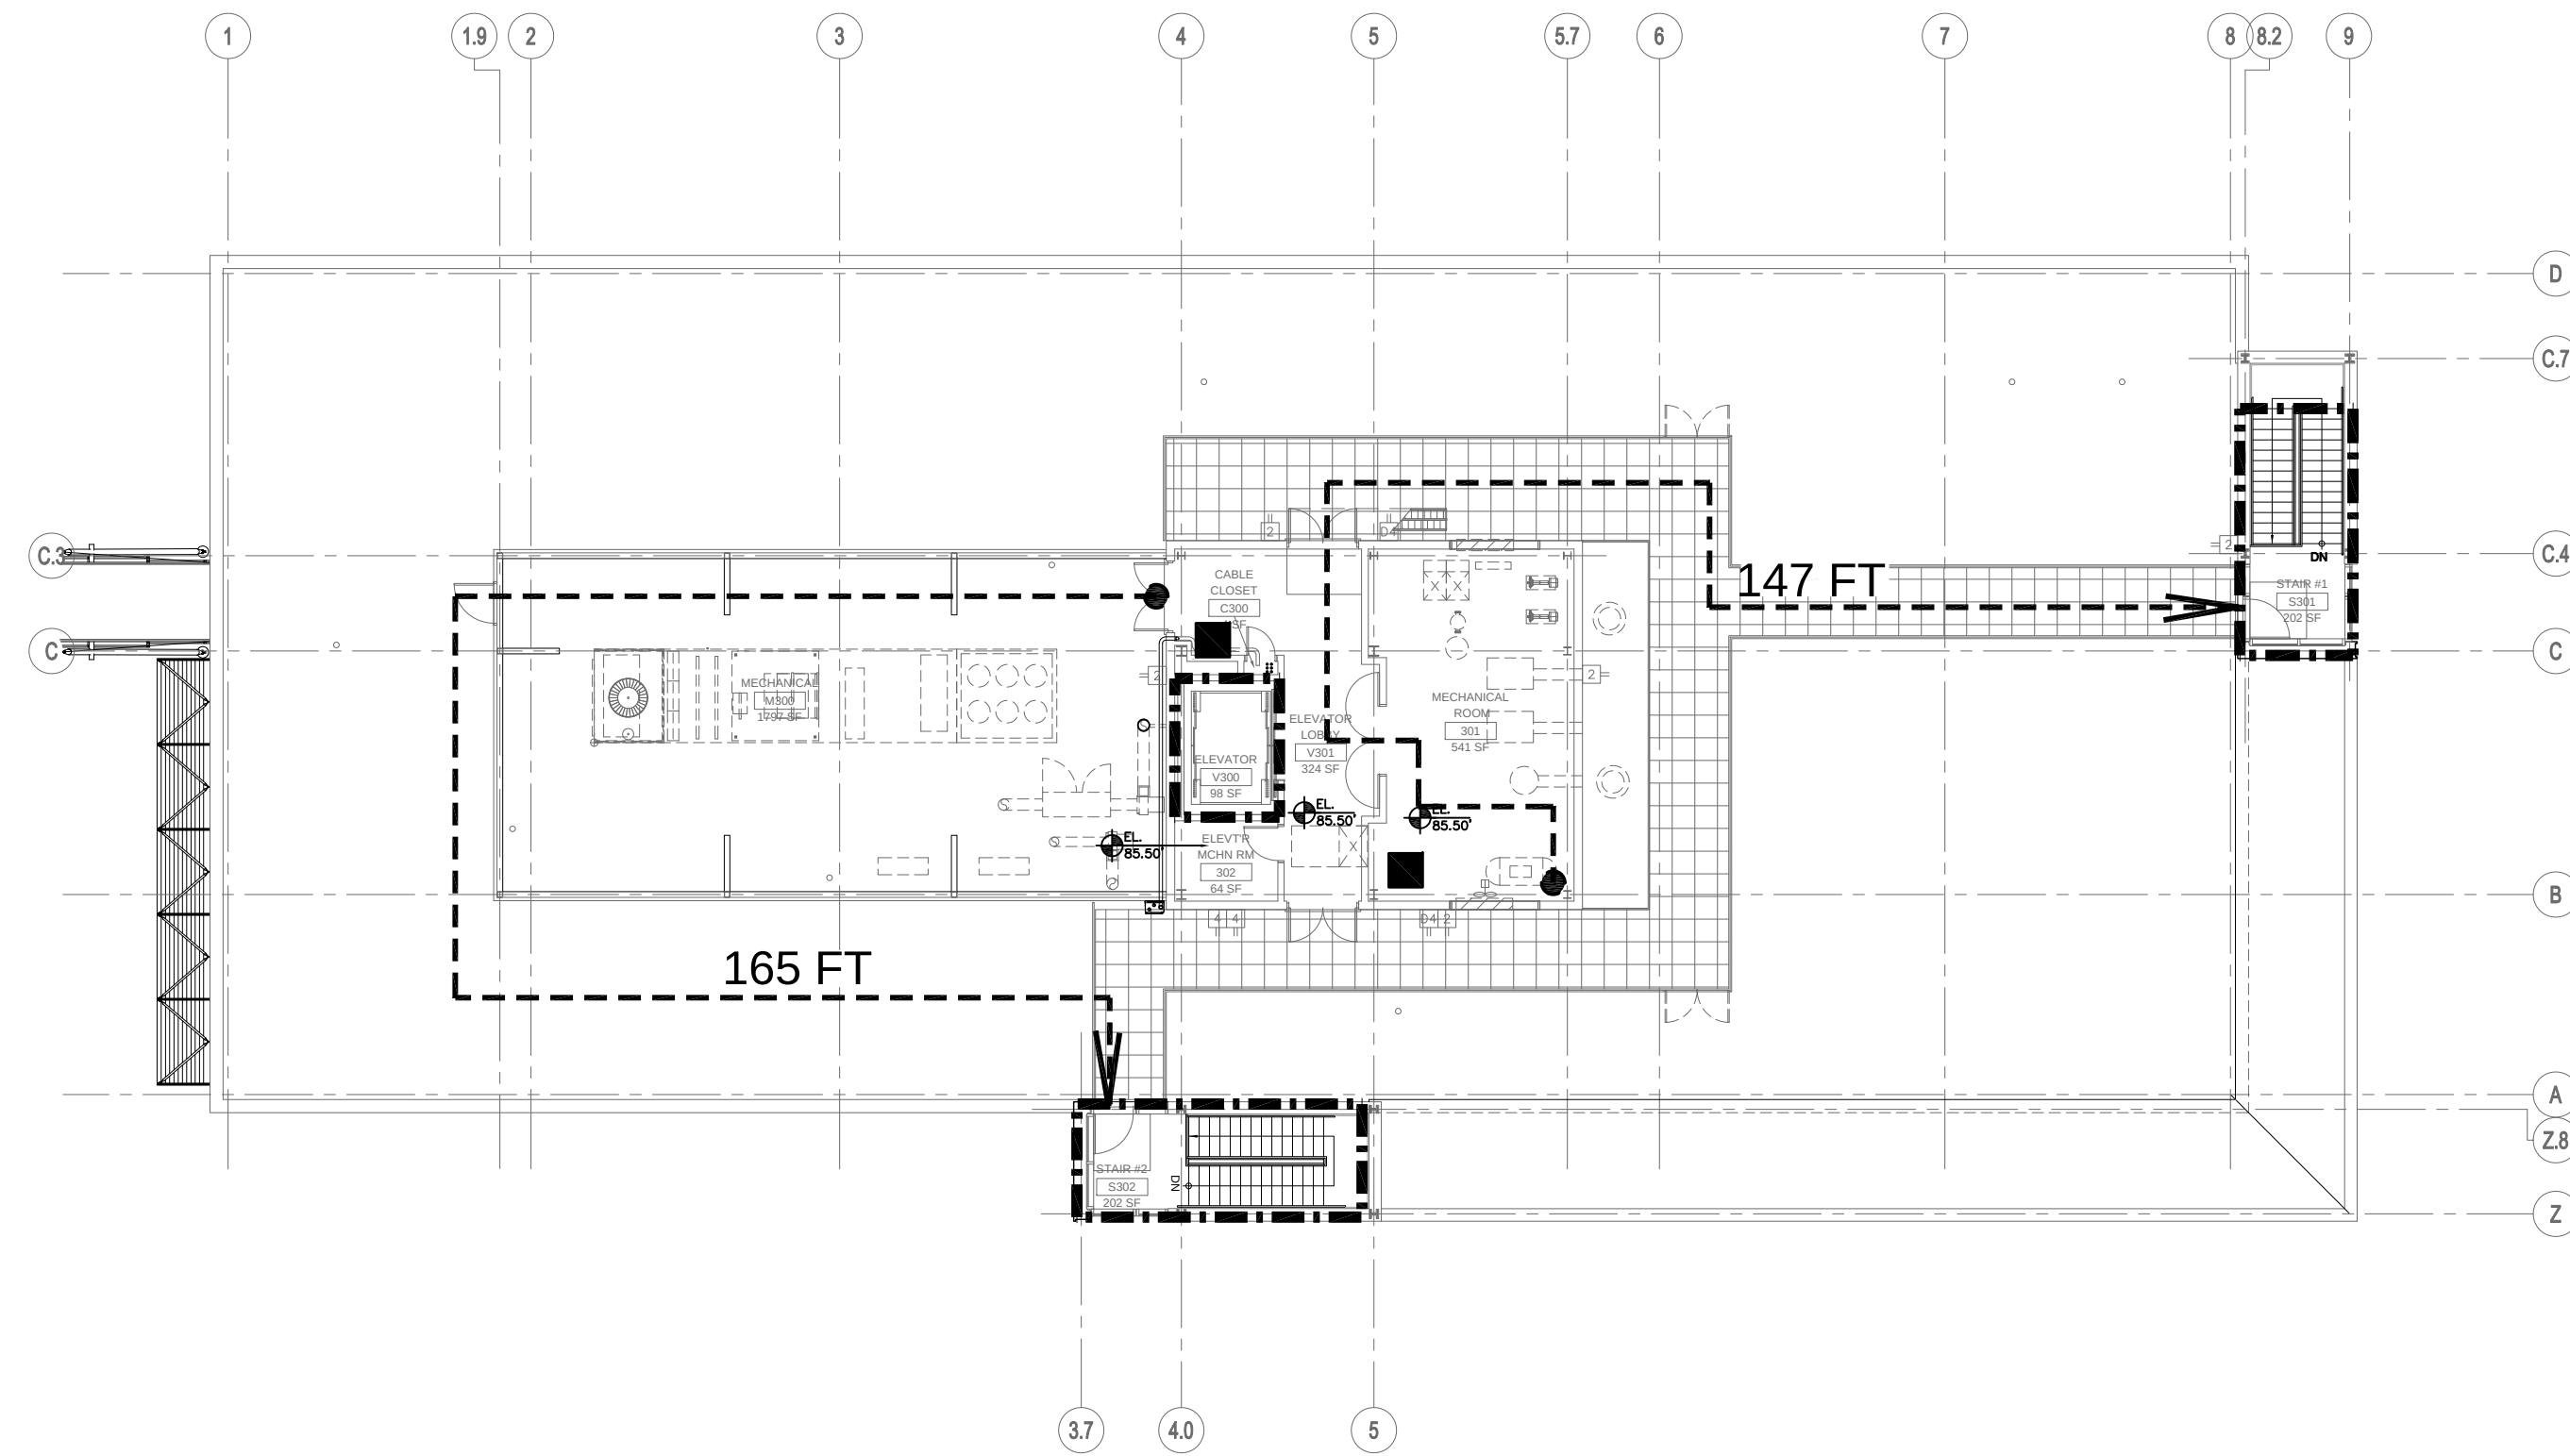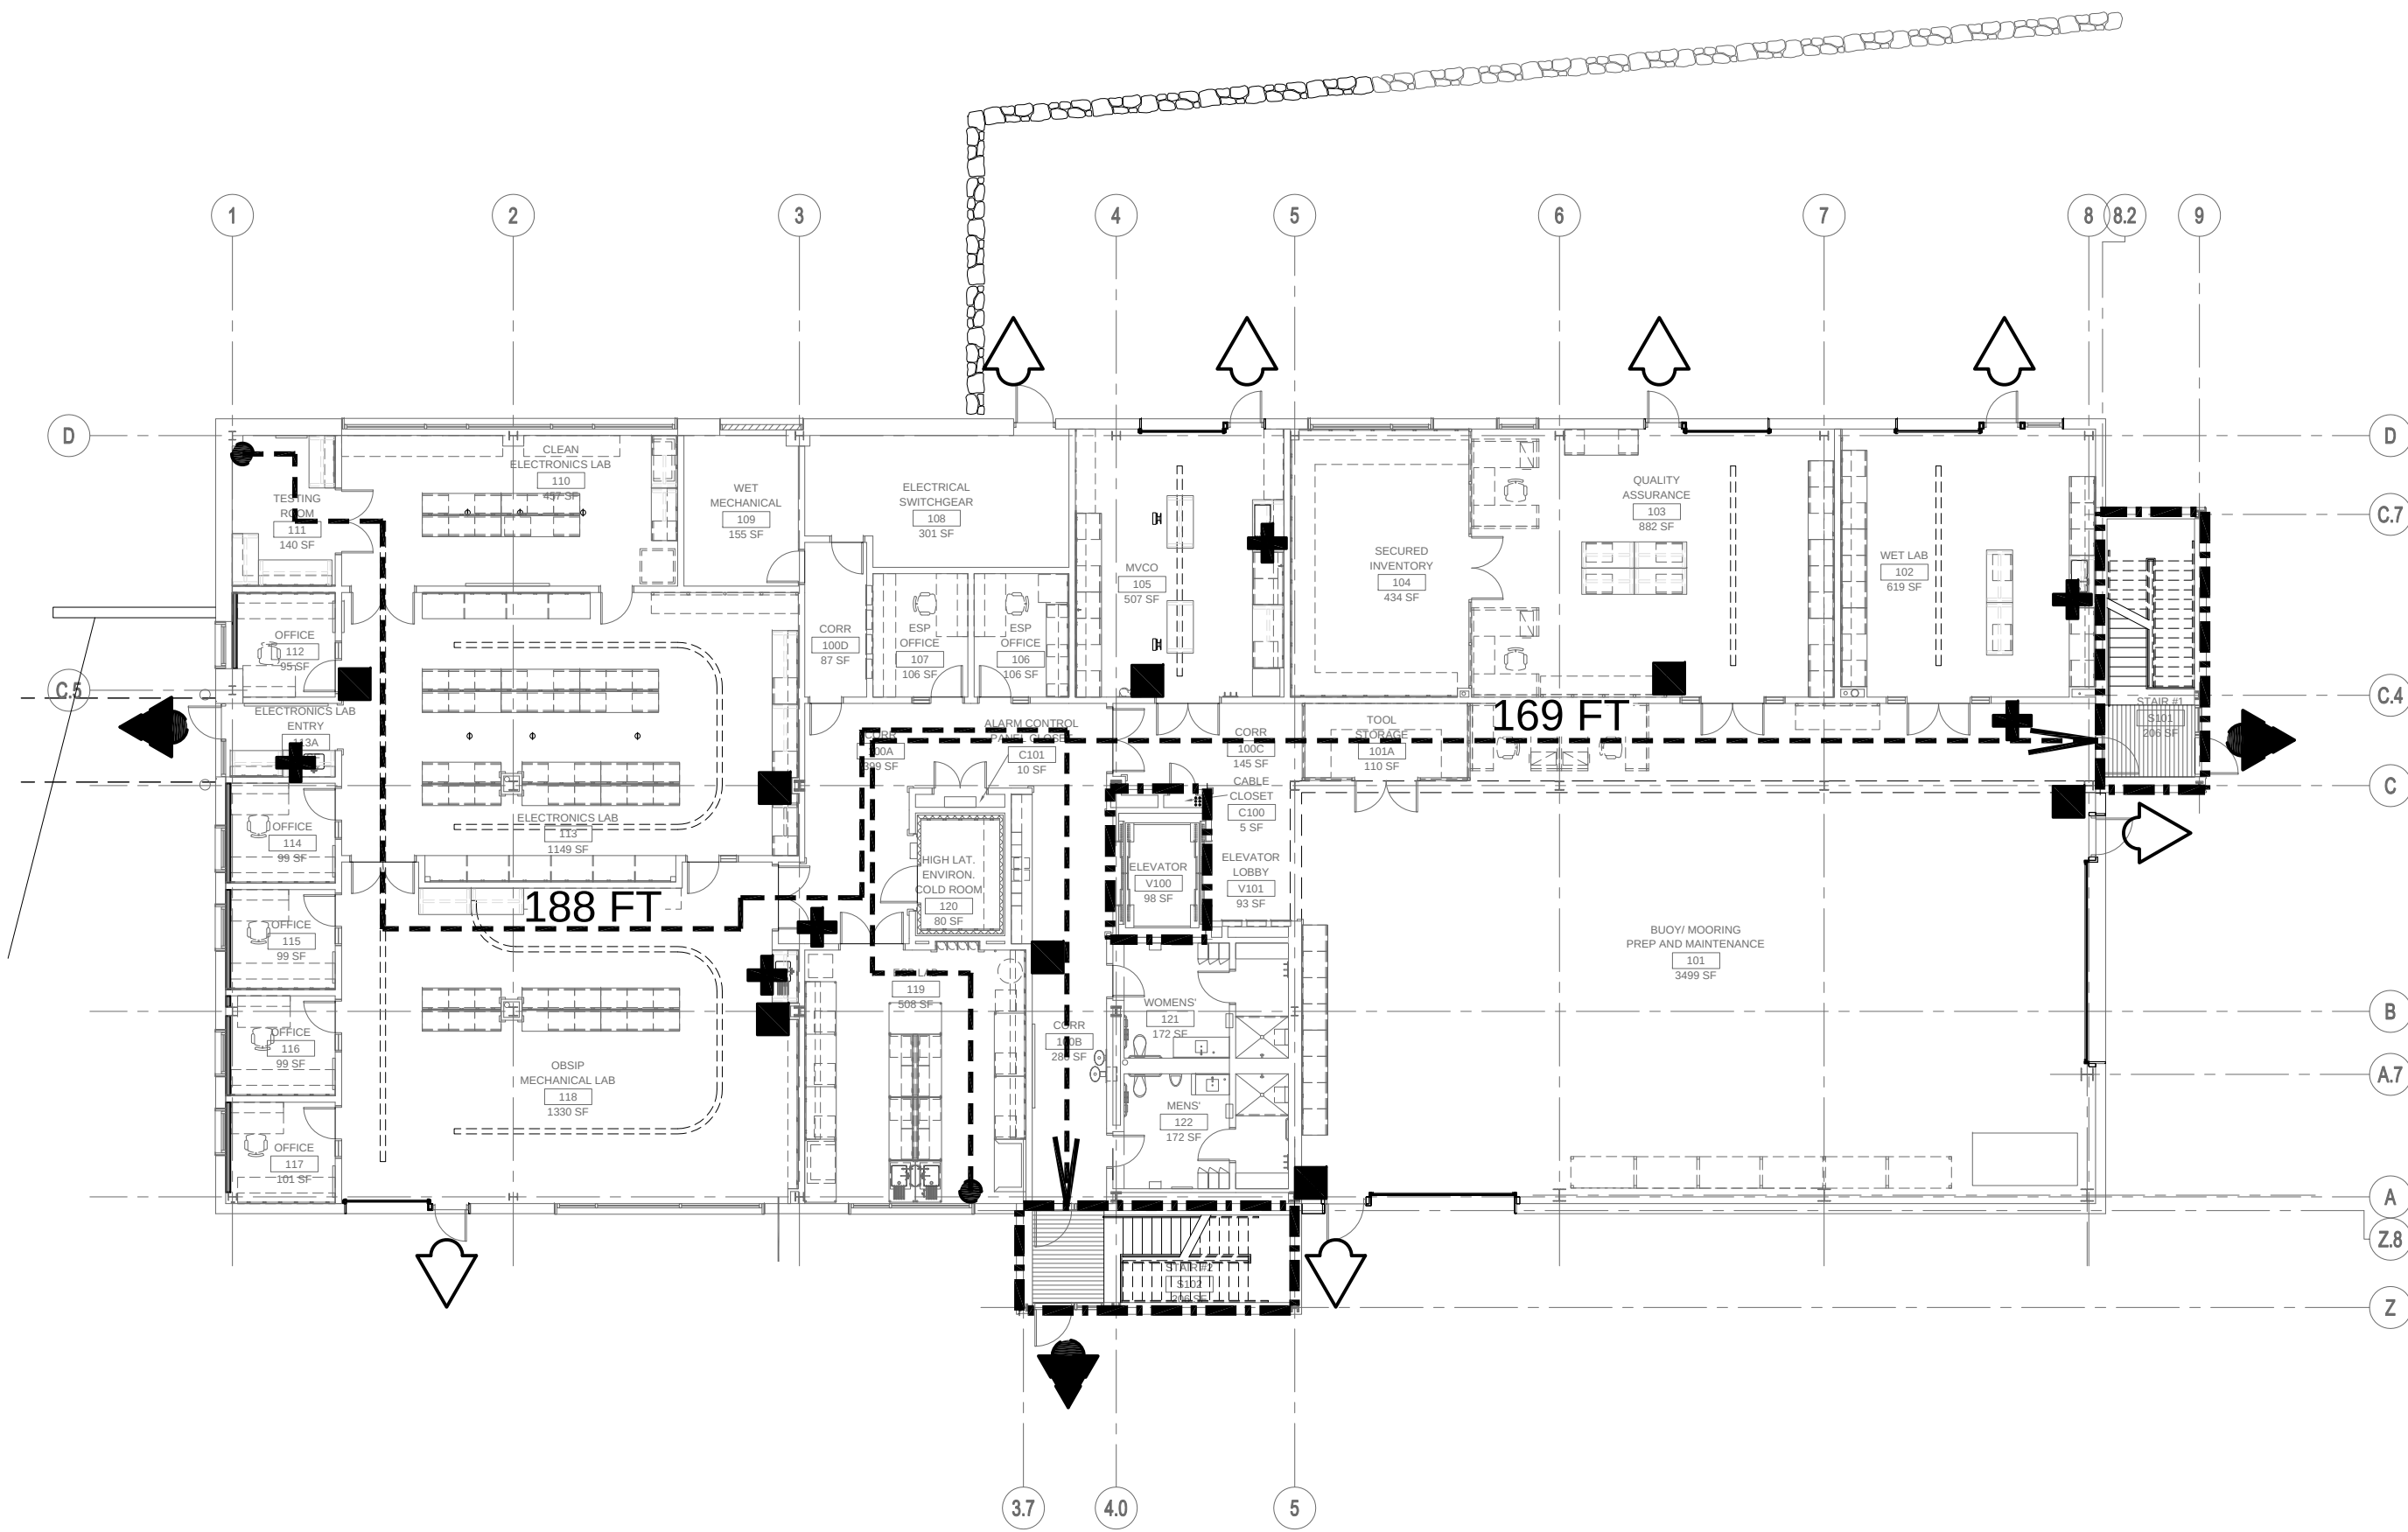

3 PENTHOUSE FLOOR EGRESS TRAVEL PATH/ EXITS
1/16" = 1'-0"