


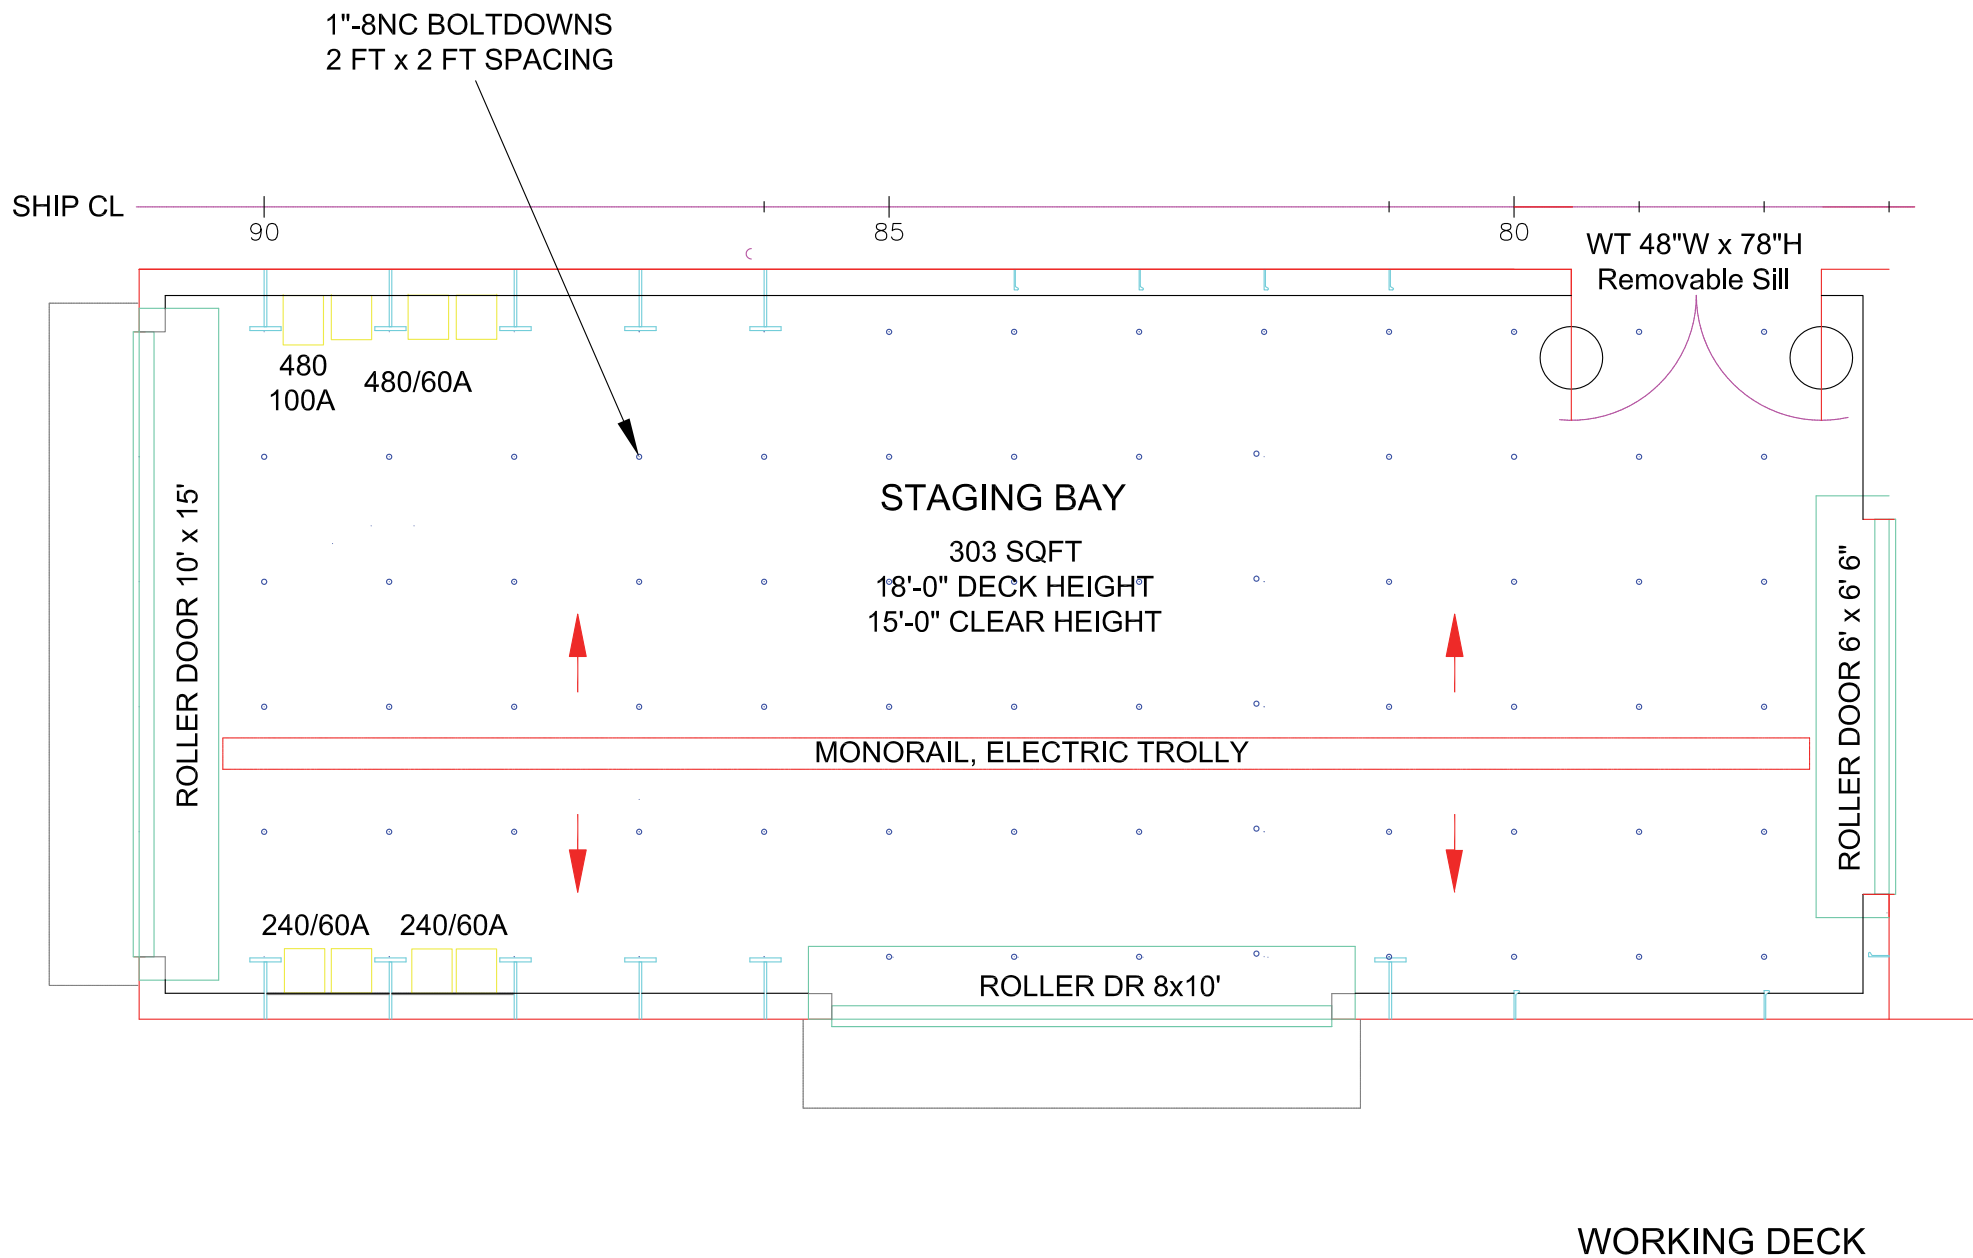

STAGING BAY ARRANGEMENT