



UNISTRUT 2 FT SPACING ON BULKHEADS & OVERHEAD
 COMPRESSED AIR 8 FT INTERVALS
 CLEAN SEA WATER NEAR SINKS
 (2) 120V/20A PWR STRIPS, EVERY 6 FT BULKHEADS & OVERHEAD
 SHIP NETWORK CONN IN ALL SR's, LABS, COMMON AREAS
 SAT COMM IN CAPT, CH ENG, CH SCI SR's, ET SHOP, LOUNGE, LIBRARY

RV ARMSTRONG LABORATORY LOCATIONS

SHIP NETWORK CONNECTIONS (4)

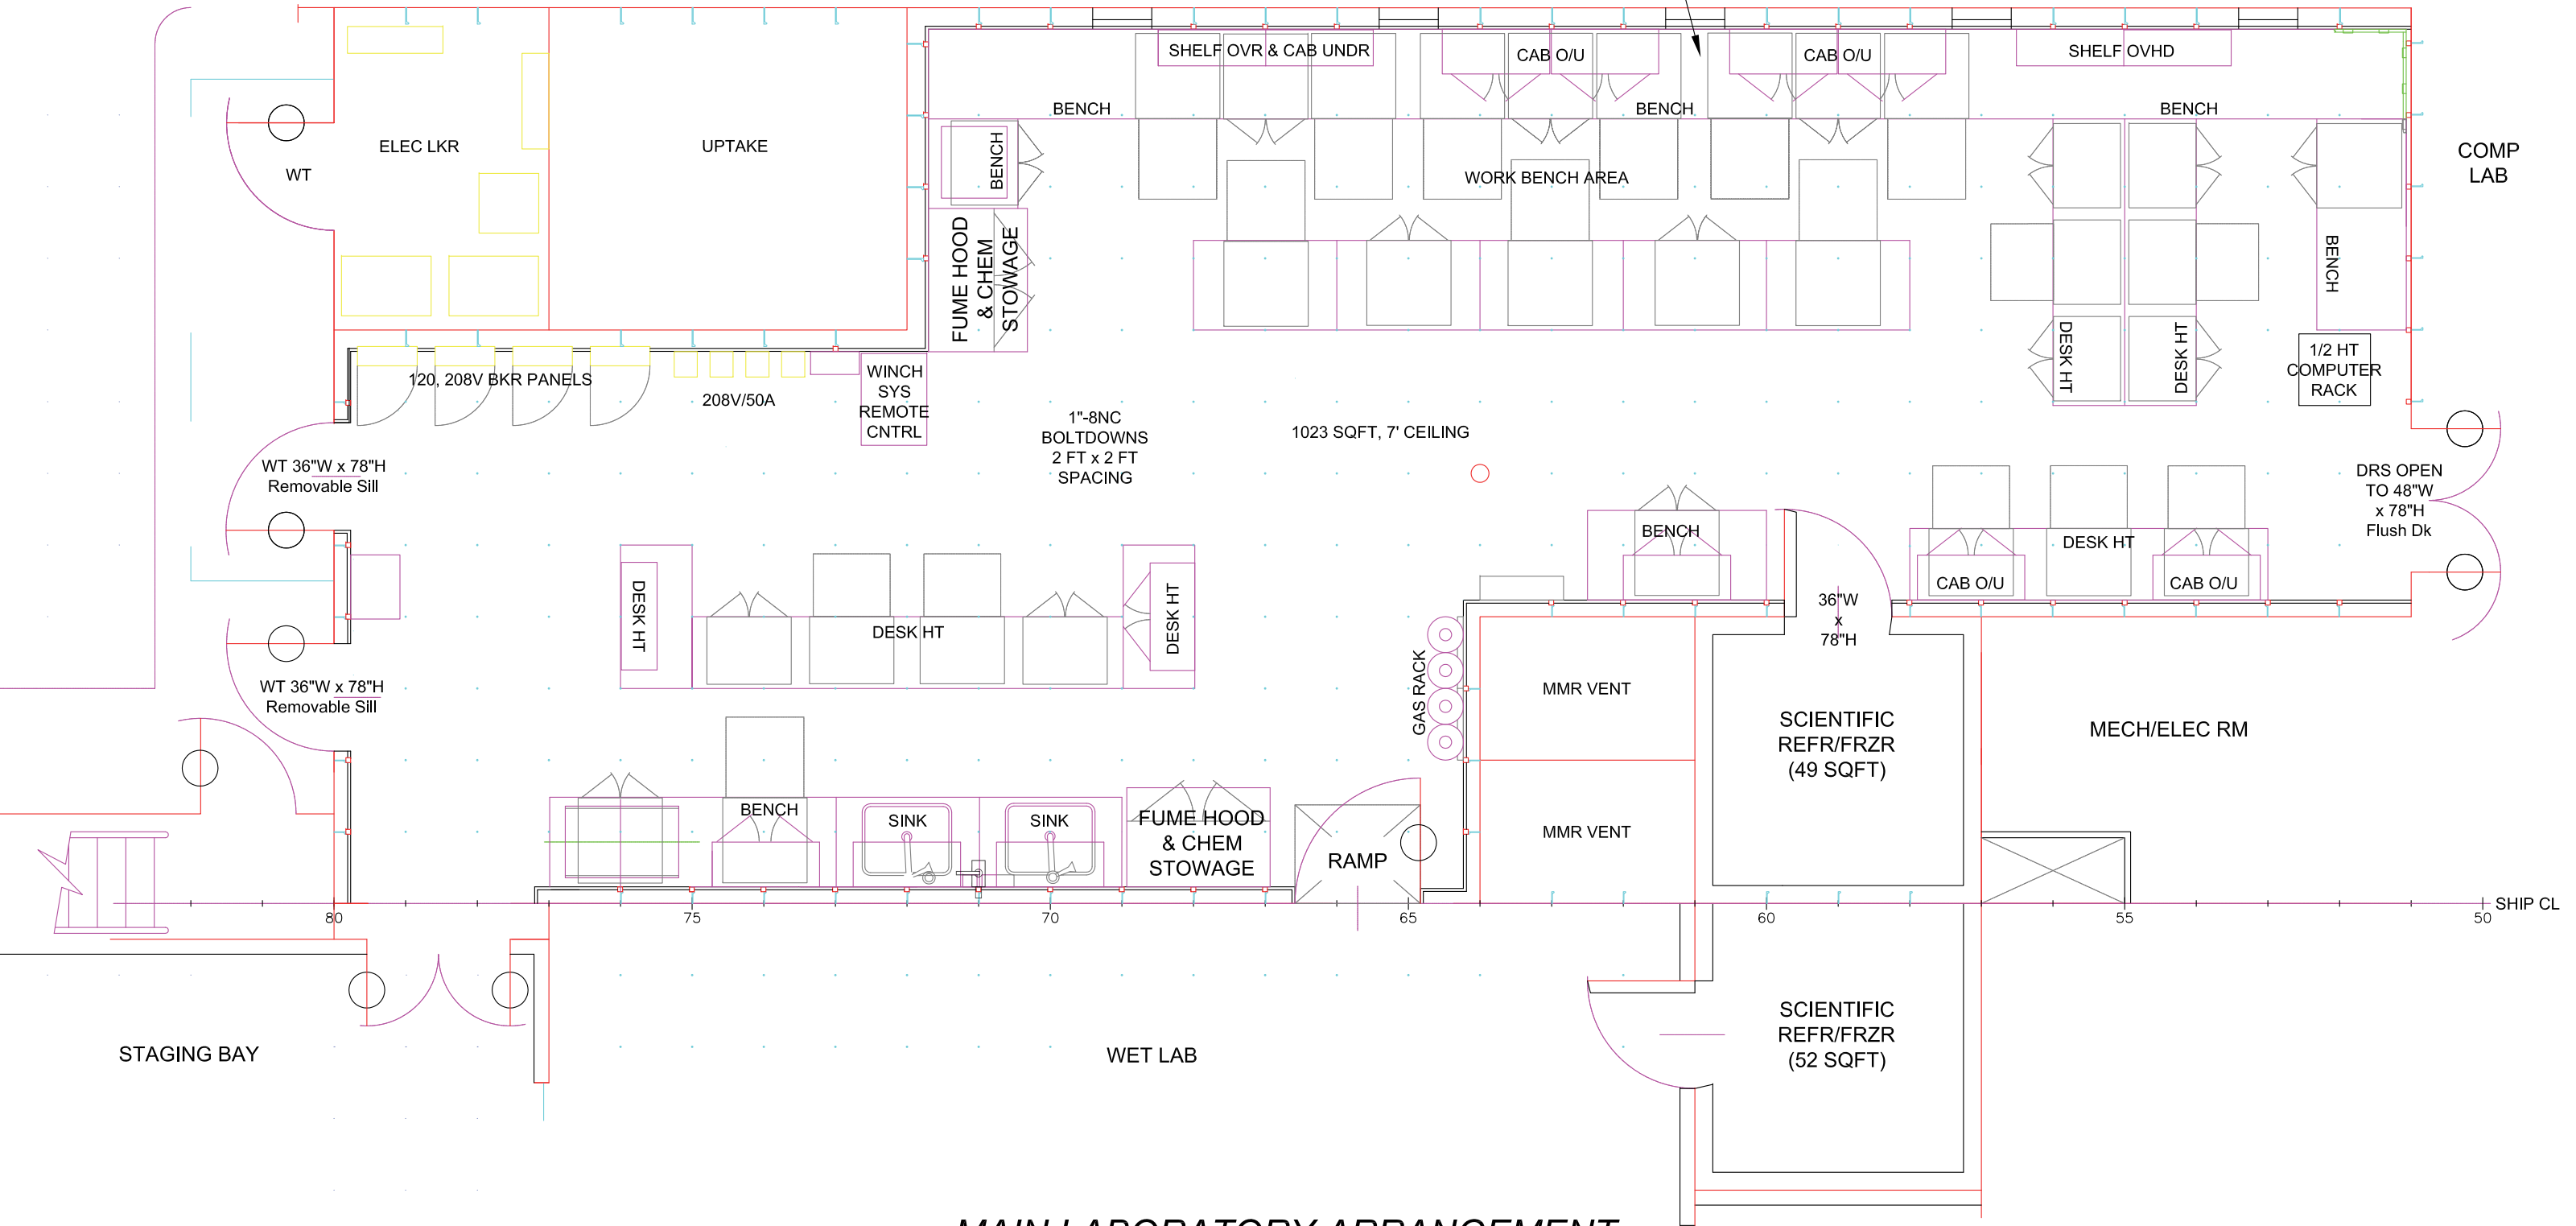


MAIN LABORATORY ARRANGEMENT

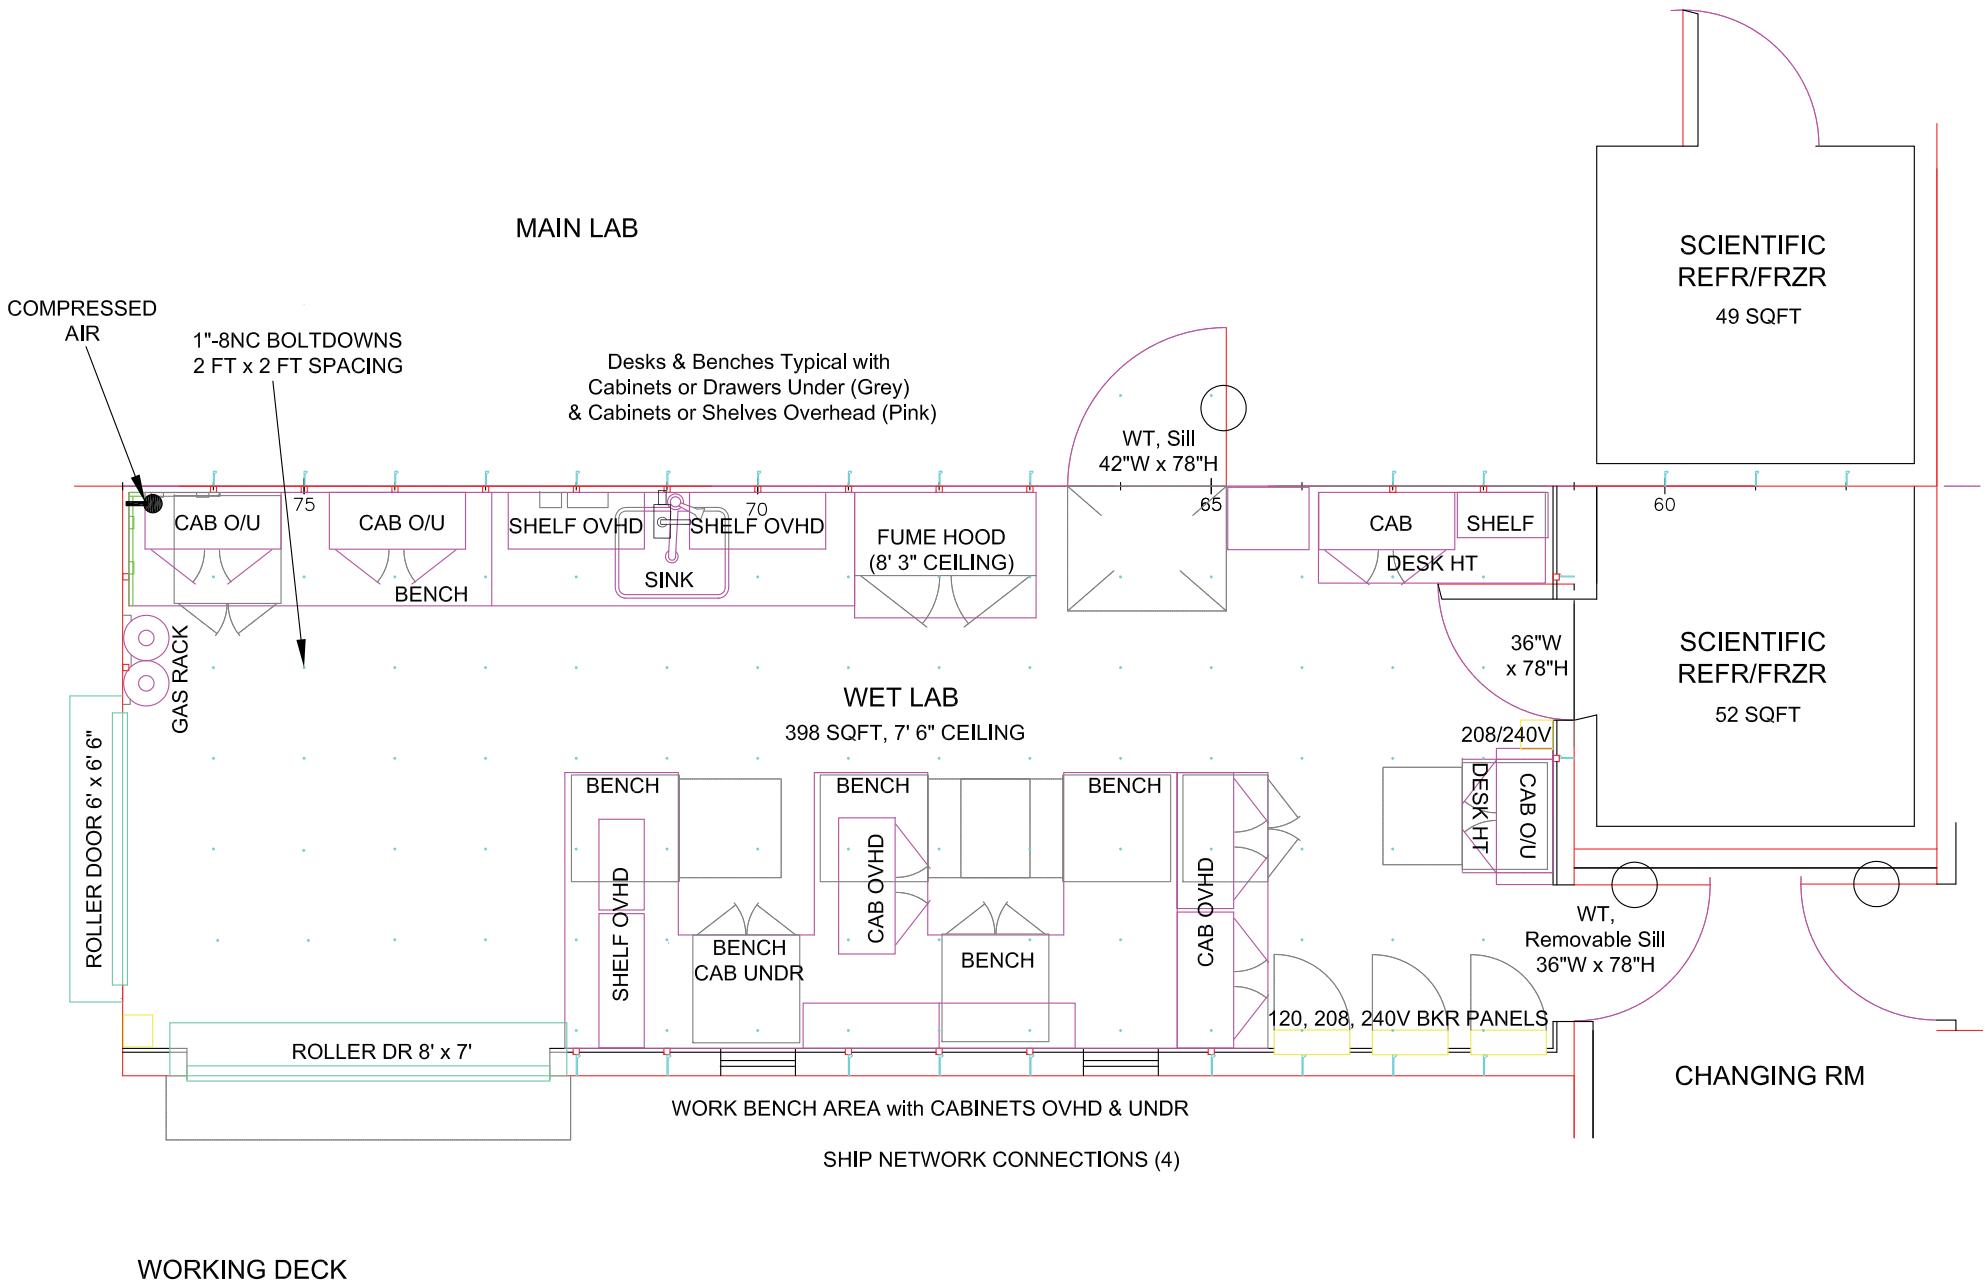

WET LABORATORY ARRANGEMENT

MAIN LAB

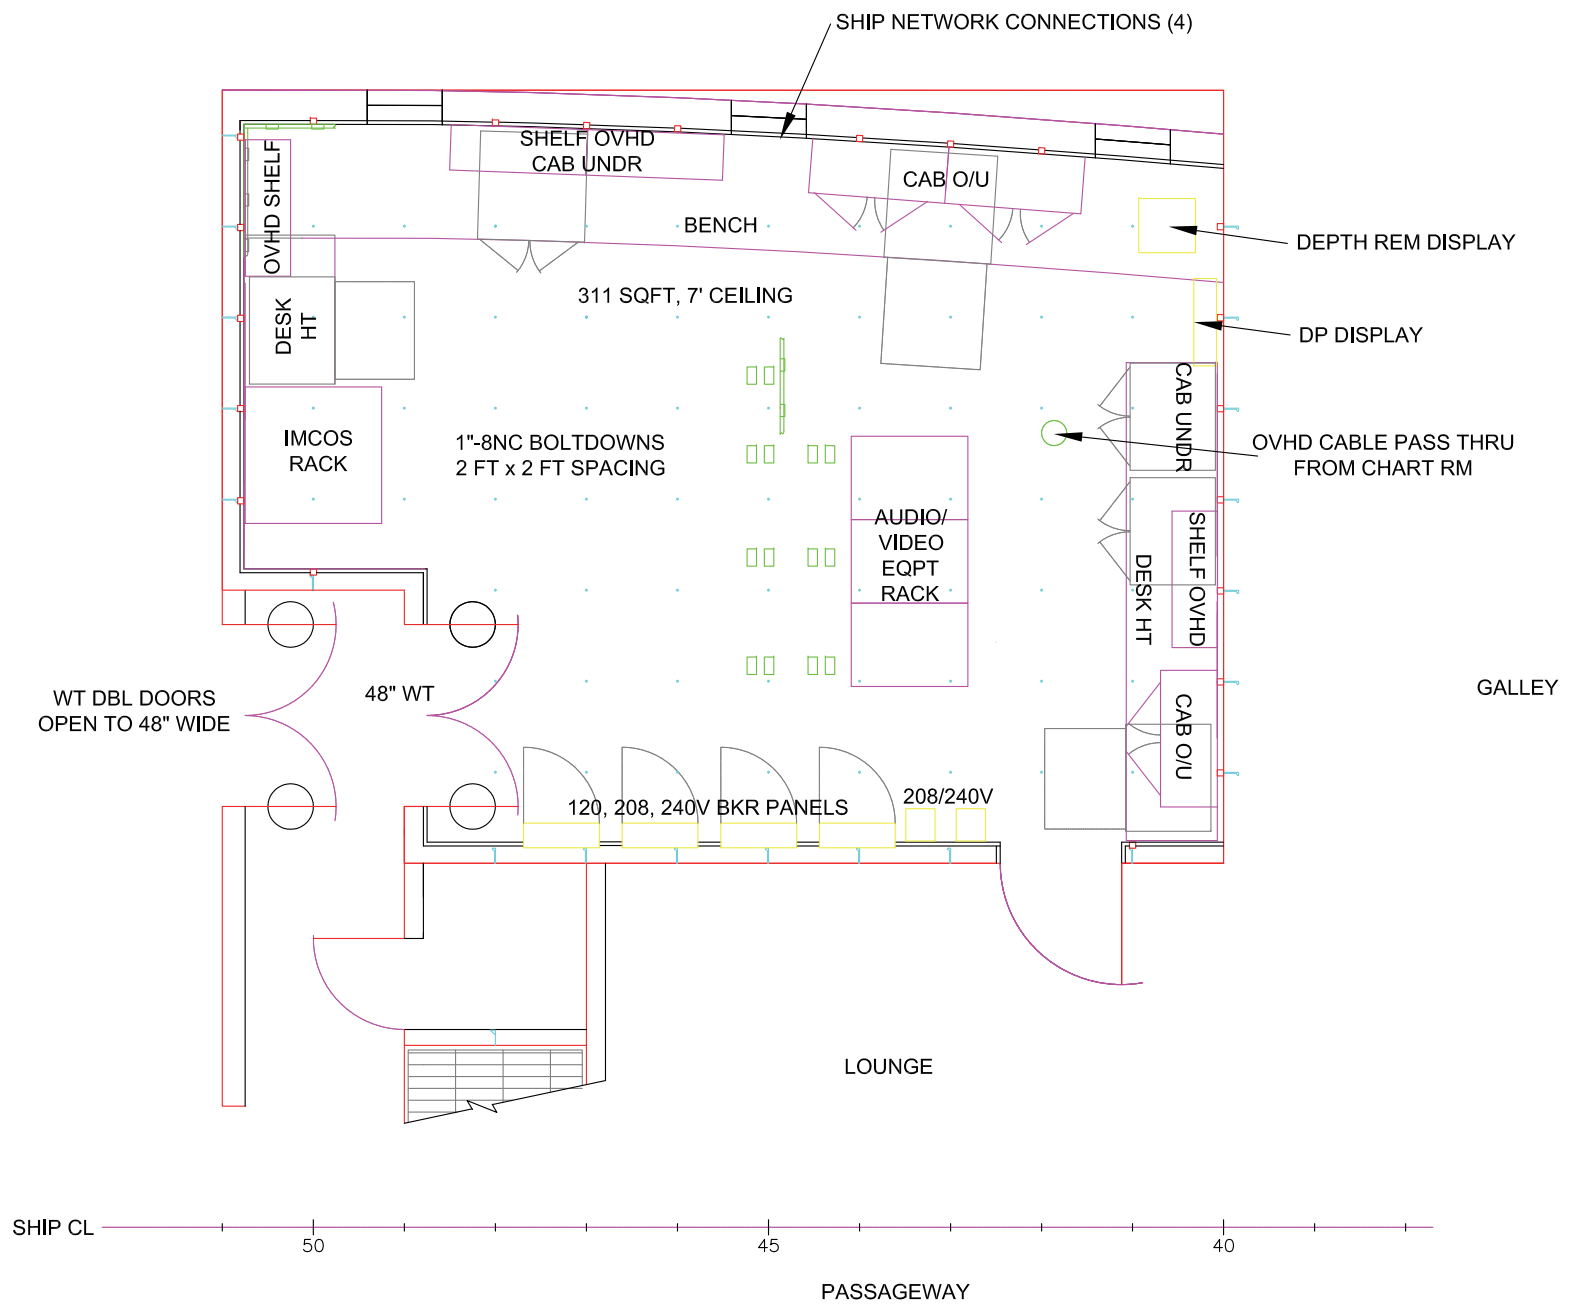

COMPUTER LABORATORY ARRANGEMENT

1"-8NC BOLTDOWNS
2 FT x 2 FT SPACING

SHIP CL

90

85

80

WT 48"W x 78"H
Removable Sill

480
100A 480/60A

ROLLER DOOR 10' x 15'

STAGING BAY
303 SQFT
18'-0" DECK HEIGHT
15'-0" CLEAR HEIGHT

MONORAIL, ELECTRIC TROLLEY

ROLLER DOOR 6' x 6'

240/60A 240/60A

ROLLER DR 8x10'

WORKING DECK

STAGING BAY ARRANGEMENT

